

LONDON ROAD RESURFACING

ESSENTIAL INFORMATION

MONDAY 9 APRIL – FRIDAY 20 APRIL
7PM TO MIDNIGHT DAILY (WEEKDAYS ONLY)

A4 (part)/London Road will be **closed to traffic** between the George Lane roundabout and Elcot Lane/Gales Ground to enable resurfacing work plus associated road markings and ironworks

Pedestrian access will be maintained but local vehicle access will be restricted: traffic management operatives will monitor access and give motorists assistance

Clear signage will be in place



Local buses should not be affected as they do not run in the evenings

The National Express service to/from London may experience delays due to a diversion to/from Hungerford via Burbage

This information may be subject to change – any new information will be clearly signed by the contractor

Diversion route maps are available at www.marlborough-tc.gov.uk

For further information please contact
Customer Services on: 0300 456 0105



Marlborough Town Council
5 High Street, Marlborough SN8 1AA
01672 512487
enquiries@marlborough-tc.gov.uk
www.marlborough-tc.gov.uk
f @MarlboroughTC t @MTCwilts

Wiltshire Council

Section 14(1) of the Road Traffic Regulation Act 1984

Temporary Closure of: A4 London Road (Part), Marlborough (Ref: TTRO 5254)

Notice is hereby given that Wiltshire Council has made an Order to close temporarily to all traffic:

A4 London Road (Part), Marlborough; from its junction with A346 Salisbury Road to its junction with Elcot Lane.

To enable: Tarmac to undertake carriageway reconstruction work including road markings, ironworks and associated works.

Alternative route: via A4 (unaffected length) – A338 – A346 and vice versa.

The closure and diversion route will be clearly indicated by traffic signs.


This Order will come into operation on 9 April 2018 and it is anticipated that the closure will be required between the hours of 19.00 and midnight until 20 April 2018. It is anticipated that the works will take the stated duration to complete depending upon weather conditions. Access will be maintained for residents and businesses where possible, although delays are likely due to the nature of the works. The Order will have a maximum duration of 18 months.

For further information please contact Warren Jones (Atkins) on 01225 730360.

Sustainable Transport Group, County Hall, Bythesea Road, Trowbridge BA14 8JN

5 April 2018

DO NOT SCALE

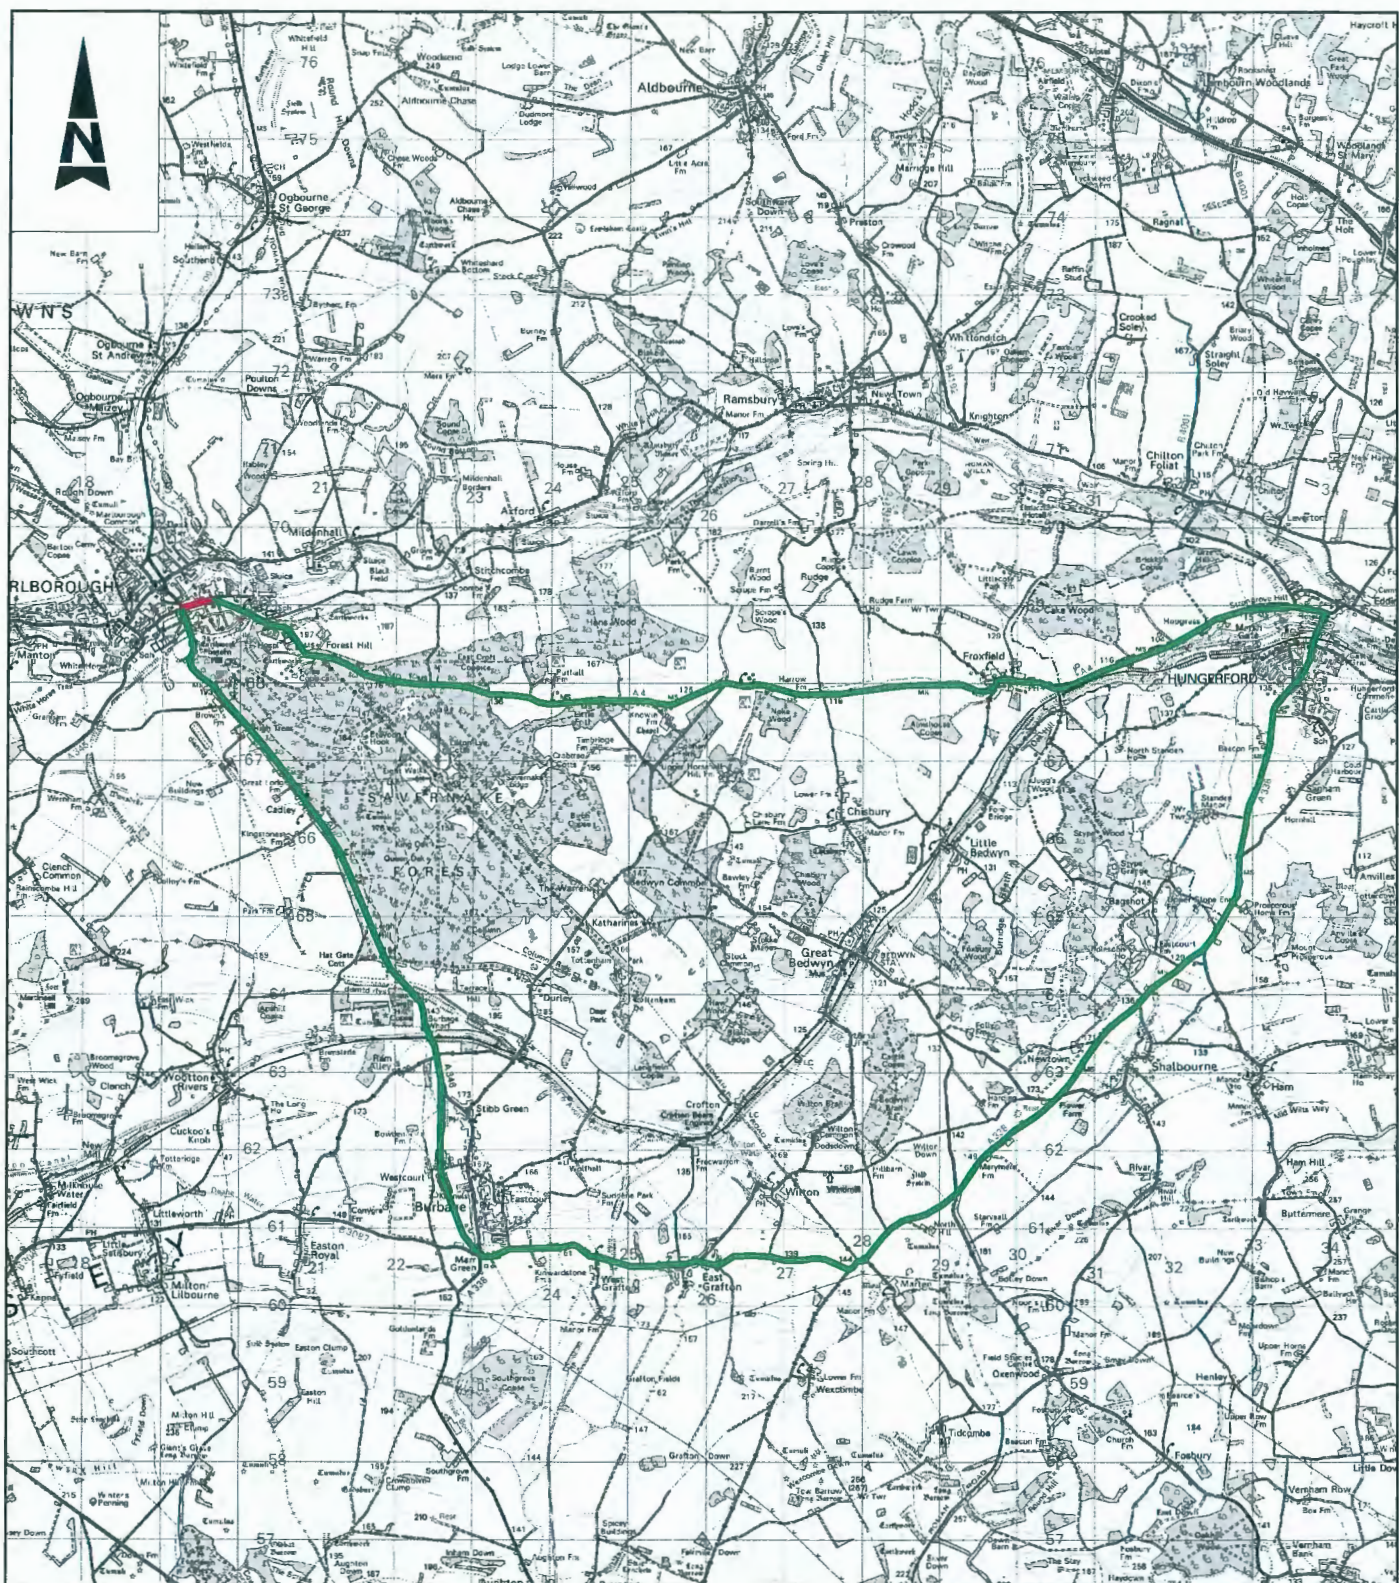

WC Brief No: 02 16 02
Client Finance Code: 63 23 28
Works Order No: TBC
Postal Area: SN8

USRN: 18500643
Grid Ref: 419265, 168971 to 419630, 169059
Philips Street Atlas: Page 213 E2
Road Speed Limit: 30mph

THIS MAP IS REPRODUCED FROM ORDNANCE SURVEY MATERIAL WITH THE PERMISSION OF ORDNANCE SURVEY ON BEHALF OF THE CONTROLLER OF HER MAJESTY'S STATIONERY OFFICE. © CROWN COPYRIGHT. UNAUTHORISED REPRODUCTION INFRINGES CROWN COPYRIGHT AND MAY LEAD TO PROSECUTION OR CIVIL PROCEEDINGS. 100049050, 2014

Notes

- Limits of work are approximate and are to be agreed on site with the Engineer.

Key

- Proposed Road Closure
- Proposed Diversion Route

SAFETY, HEALTH AND ENVIRONMENTAL INFORMATION

IN ADDITION TO THE HAZARDS/RISKS NORMALLY ASSOCIATED WITH THE TYPES OF WORK DETAILED ON THIS DRAWING, NOTE THE FOLLOWING SIGNIFICANT RESIDUAL RISKS

CONSTRUCTION	NONE
MAINTENANCE/CLEANING	NONE
USE	NONE
DECOMMISSIONING/DEMOLITION	NONE

C1 First Issue	HCS	DR
Rev Description	By	Date Chk'd Auth

Atkins Limited
Consulting Engineers,
County Gate, County Way
Trowbridge, Wiltshire
BA14 7FJ
Tel: 01225 730360
www.atkinsglobal.com

Client
Wiltshire Council
Where everybody matters

Project
Major Maintenance 2018/2019
Surface Only Schemes 2018/2019

Title
A4 London Road, Marlborough
Proposed Diversion Route

Sheet Size A4	Original Scale N.T.S	Designed/Drawn HCS	Checked DR	Authorised
Status S2	Drawing Number WHCC_HM-ATK-HSN-1819-SO0601-DR-D-0004	Date 15/12/17	Date 18/12/17	Rev C1